

## FIRE PROTECTION GENERAL NOTES:

 COORDINATE ALL WORK WITH ARCHITECTURAL, STRUCTURAL, MECHANICAL, AND ELECTRICAL TRADES.
PIPE ROUTING SHOWN IS DIAGRAMMATIC. PROVIDE ALL OFFSETS, ETC., TO AVOID INTERFERENCES.
PROVIDE ACCESS PANELS WHERE REQUIRED FOR VALVES, TESTS, DRAINS, ETC. EXACT LOCATION MUST
BE COORDINATED WITH ARCHITECTURAL DRAWINGS AND APPROVED BY ARCHITECT PRIOR TO INSTALLATION. ALL PIPING SHALL BE SLOPED AS PER SPECS, UNLESS NOTED OTHERWISE ON DRAWINGS.
PROVIDE PORTABLE FIRE EXTINGUISHERS, QUANTITY AND SPACING, IN ACCORDANCE WITH NFPA 10 AND FIRE MARSHAL'S PREFERENCE.

AND FIRE MARSHAL'S PREFERENCE.

ALL SPRINKLER PIPING AND SUPPLY PIPING MUST BE MOUNTED AS COORDINATED WITH MECHANICAL AND ELECTRICAL DISCIPLINES. PROVIDE INDIVIDUAL DROPS FOR SPRINKLERS IN CROPPED CEILINGS. SEE ALL THROUGH PENETRATIONS WITH A METHOD APPROVED BY BUILDING OFFICIAL.

CONTRACTOR MUST VISIT THE BUILDING SITE, DETERMINE THE EXISTING CONDITIONS, AND MAKE ALLOWANCES FOR SUCH IN BID. ALL SPRINKLER REFLECTOR DISTANCE REQUIREMENTS SHALL BE IN ACCORDANCE TO THE STANDARDS OUTLINED IN NFPA 13. SPRINKLER SHALL BE AT LEAST 12" FROM BAR JOIST WHERE BOTTOM FLANGE IS UP TO 4" WIDE. FOR LARGER FLANGE WIDTHS, SPRINKLERS MUST BE AT LEAST 24" FROM BAR JOISTS.

WHERE SURFACE MOUNTED LIGHT FIXTURES DISRUPT THE DISCHARGE PATTERN OF SPRINKLERS, THE DEFLECTORS SHALL BE MOUNTED BELOW THE BOTTOM OF THE LIGHT FIXTURES NOT TO EXCEED 12" BELOW ASSOCIATED CEILINGS.

SUCCESSFUL BIDDER SHALL REVIEW COMPONENTS OF SPRINKLER SYSTEM WITH ENGINEER PRIOR TO AWARD OF CONTRACT. ALL SYSTEMS MUST BE DRAINABLE THROUGH VALVES LOCATED AT 5' TO 7' A.F.F. DISCHARGED OUTSIDE ON GRADE.
CONTRACTOR TO BE RESPONSIBLE FOR REPAIRING OR REPLACING ITEMS DAMAGED DURING
CONSTRUCTIONS.
ALL SYSTEMS TO BE LEFT IN SERVICE PRIOR TO THE END OF EACH WORKDAY.
SPRINKLER PIPE SHALL BE PER NFPA STANDARDS. ACCORDING TO THEIR LISTING, "DYNA-FLO", "EZ-FLO",
AND XL TYPES ARE ALSO ACCEPTABLE. ALL PIPING SHALL HAVE A CORROSION RESISTANCE RATIO OF 1.0
OR GREATER, CRIMP TYPE INSTALLATIONS ARE NOT ACCEPTABLE.
ALL DROPS TO SALES ARE TO BE BEHIND FULL HEIGHT WALL.
ALL PIPING TO BE RUN INCONSPICUOUSLY FROM SALES FLOOR IN SOFFITS, ETC.
ALL INTERSTITIAL SPACES BETWEEN DROP CEILING AND DECK SHALL BE FULLY SPRINKLERED.
DRAWINGS ARE TO SHOW DESIGN INTENT ONLY. SHOP DRAWINGS TO BE SUBMITTED BY CONTRACTOR.

THIS DRAWING IS THE PROPERTY OF THE ABOVE REFERENCED PROFESSIONAL AND IS NOT TO BE USED FOR ANY PURPOSE OTHER THAN THE SPECIFIC PROJECT AND SITE NAMED HEREIN, AND CANNOT BE REPRODUCED IN ANY MANNER WITHOUT THE EXPRESS WRITTEN PERMISSION FROM THE PROFESSIONAL.

1430 WEST PEACHTREE STREET, NW SUITE 200, ATLANTA, GA 30309

T: 404 601 4000

PROJECT TEAM

ISSUE RECORD DATE DESCRIPTION 09/16/2016 PERMIT SET

02/13/2017 BID SET

PROFESSIONAL IN CHARGE ERIC WOLF QUALITY CONTROL ERIC WOLF **DRAWN BY** ANDREW STRACK

PROJECT NAME WHOLE FOODS MARKET

KENNESAW,


1300 ERNEST BARRETT PKWY, SUITE 500 KENNESAW, GA 30152



PROJECT NUMBER 20150922.0

SHEET TITLE PROTECTION **GENERAL NOTES** AND SITE PLAN

SHEET NUMBER FP100

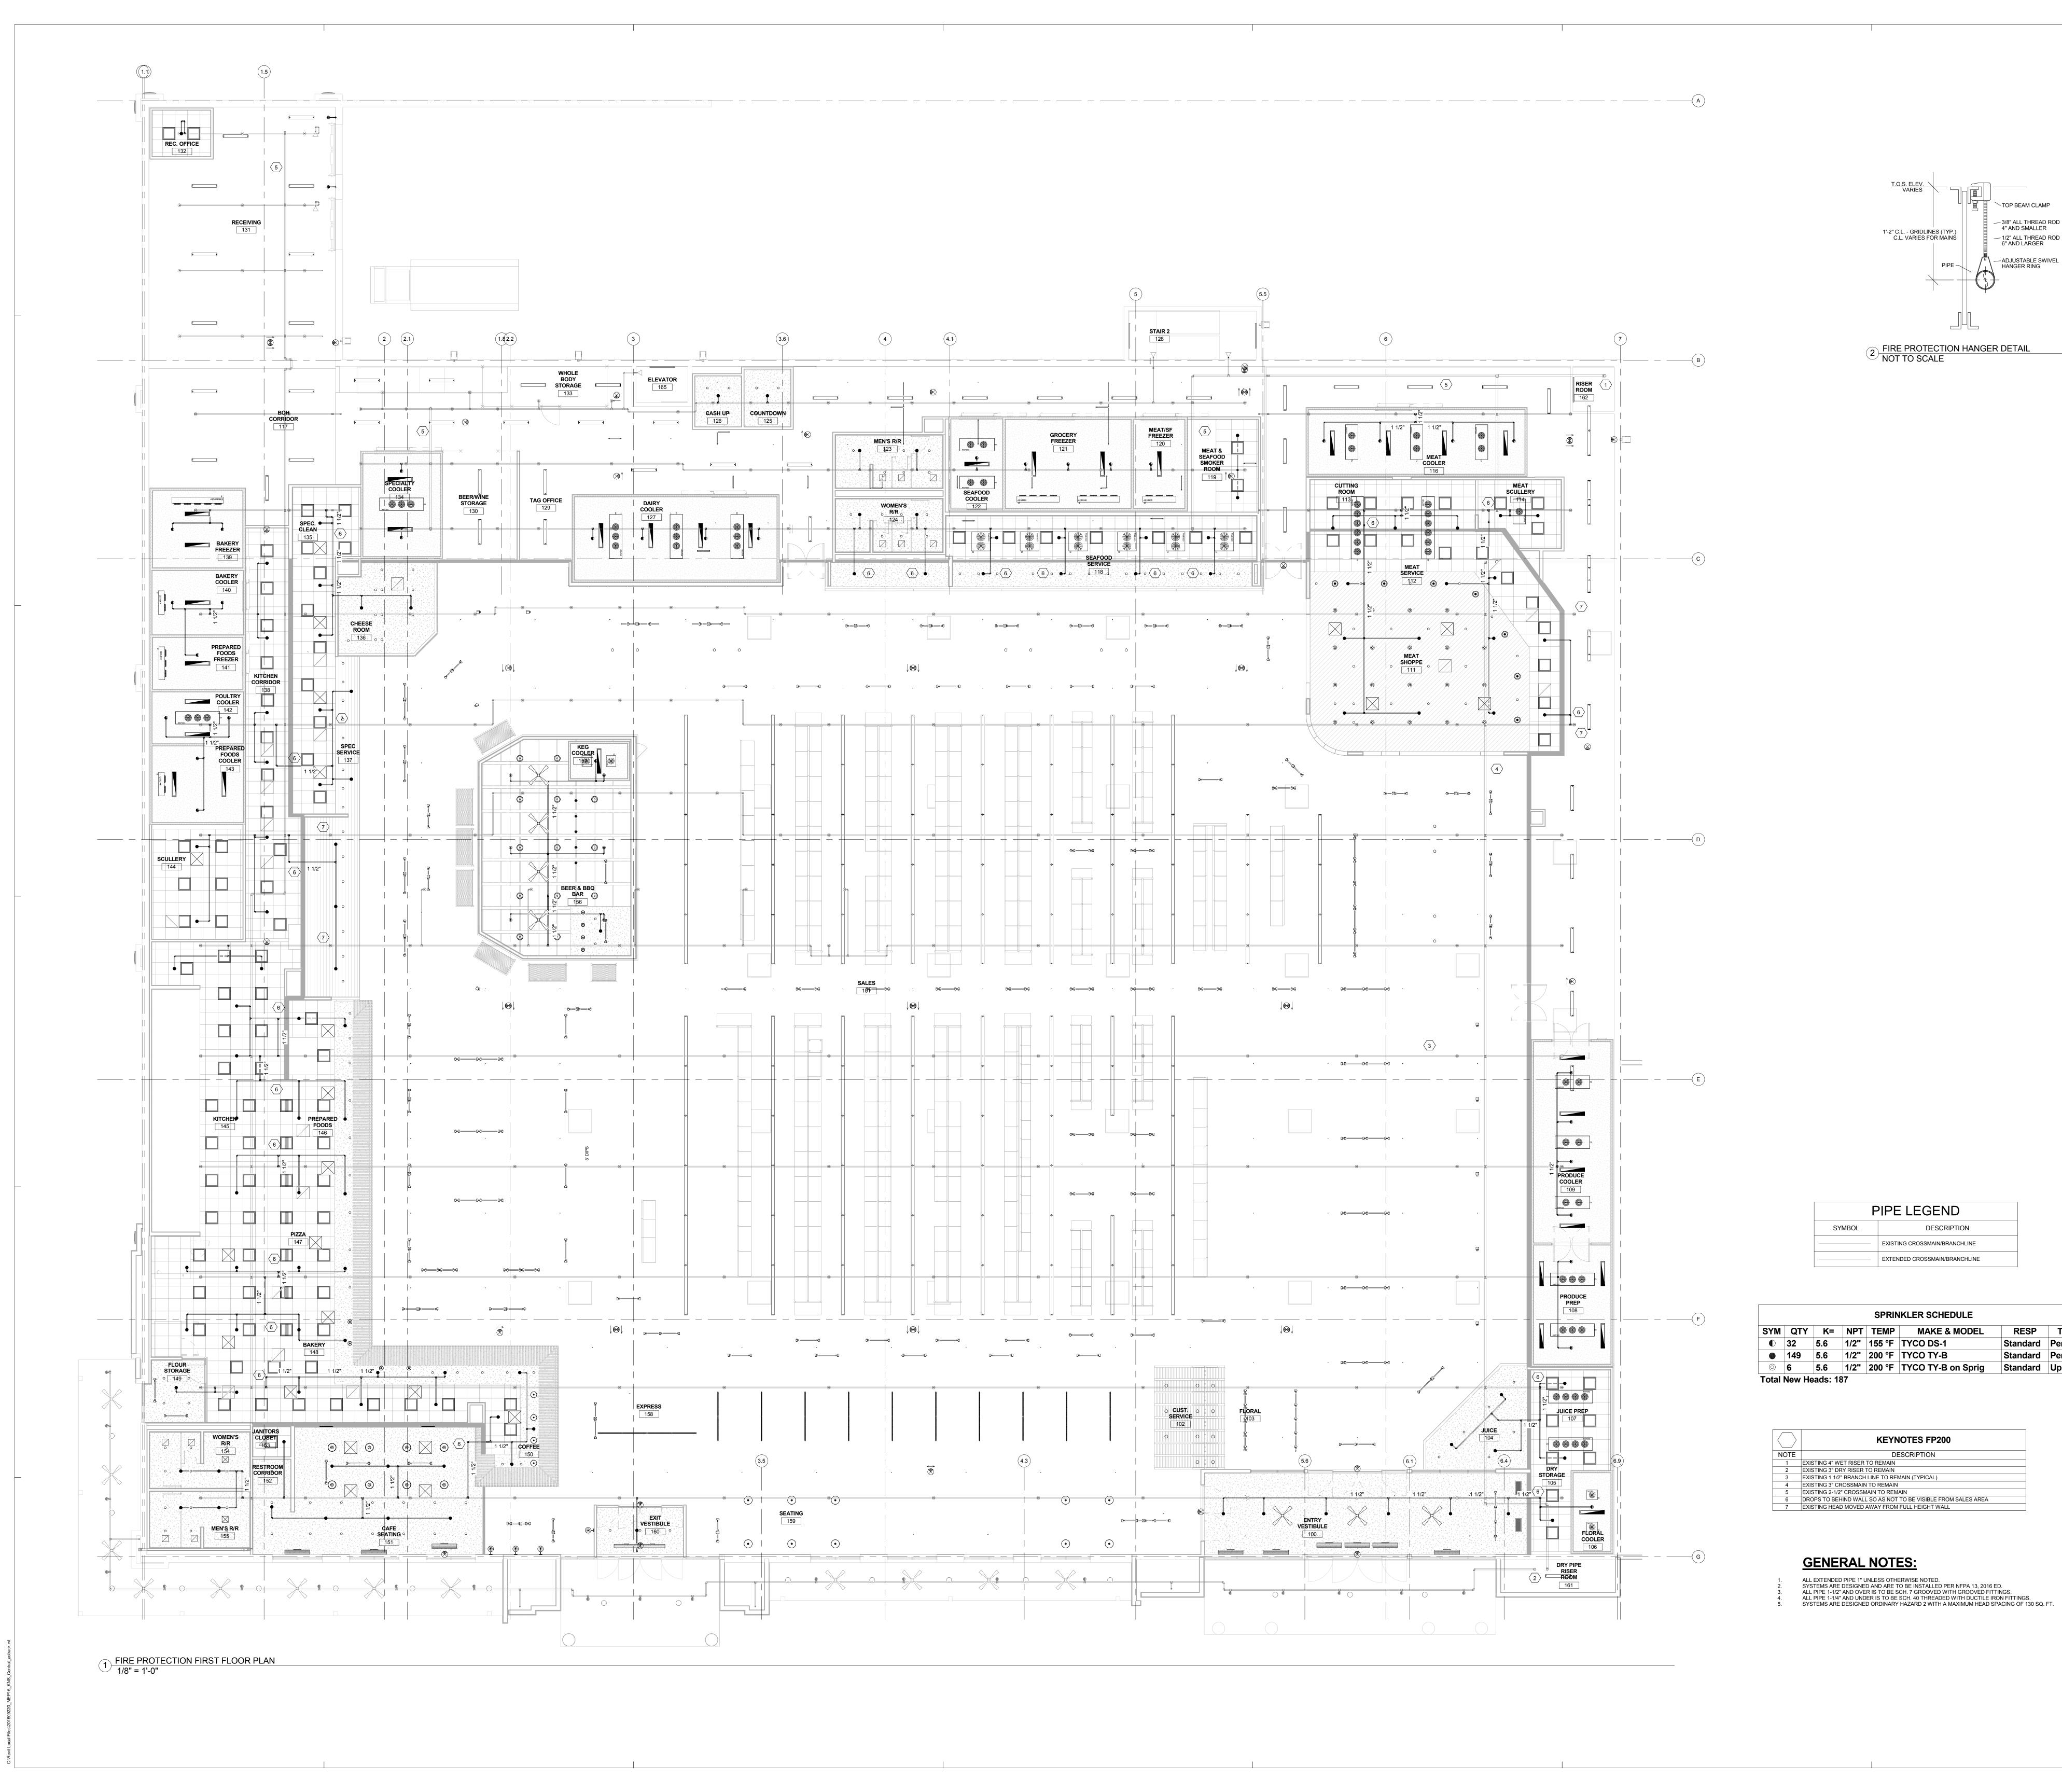

1430 WEST PEACHTREE STREET, NW SUITE 200, ATLANTA, GA 30309 T: 404 601 4000

TOP BEAM CLAMP

1'-2" C.L. - GRIDLINES (TYP.) C.L. VARIES FOR MAINS

EXTENDED CROSSMAIN/BRANCHLINE

**KEYNOTES FP200** 

DESCRIPTION

Standard Pendant

Standard Pendant

Standard Upright

- 3/8" ALL THREAD ROD 4" AND SMALLER

— 1/2" ALL THREAD ROD 6" AND LARGER

— ADJUSTABLE SWIVEL HANGER RING

ABOVE REFERENCED PROFESSIONAL AND IS NOT TO BE USED FOR ANY PURPOSE SITE NAMED HEREIN, AND CANNOT BE REPRODUCED IN ANY MANNER WITHOU THE EXPRESS WRITTEN PERMISSION FROM THE PROFESSIONAL. ISSUE RECORD

QUALITY CONTROL ERIC WOLF **DRAWN BY** ANDREW STRACK

**PROJECT NAME** WHOLE FOODS MARKET

KENNESAW,

1300 ERNEST BARRETT PKWY, SUITE 500




20150922.0

SHEET TITLE FIRE PROTECTION CEILING PLAN -FIRST FLOOR

SHEET NUMBER FP200

ISSUED FOR CONSTRUCTION

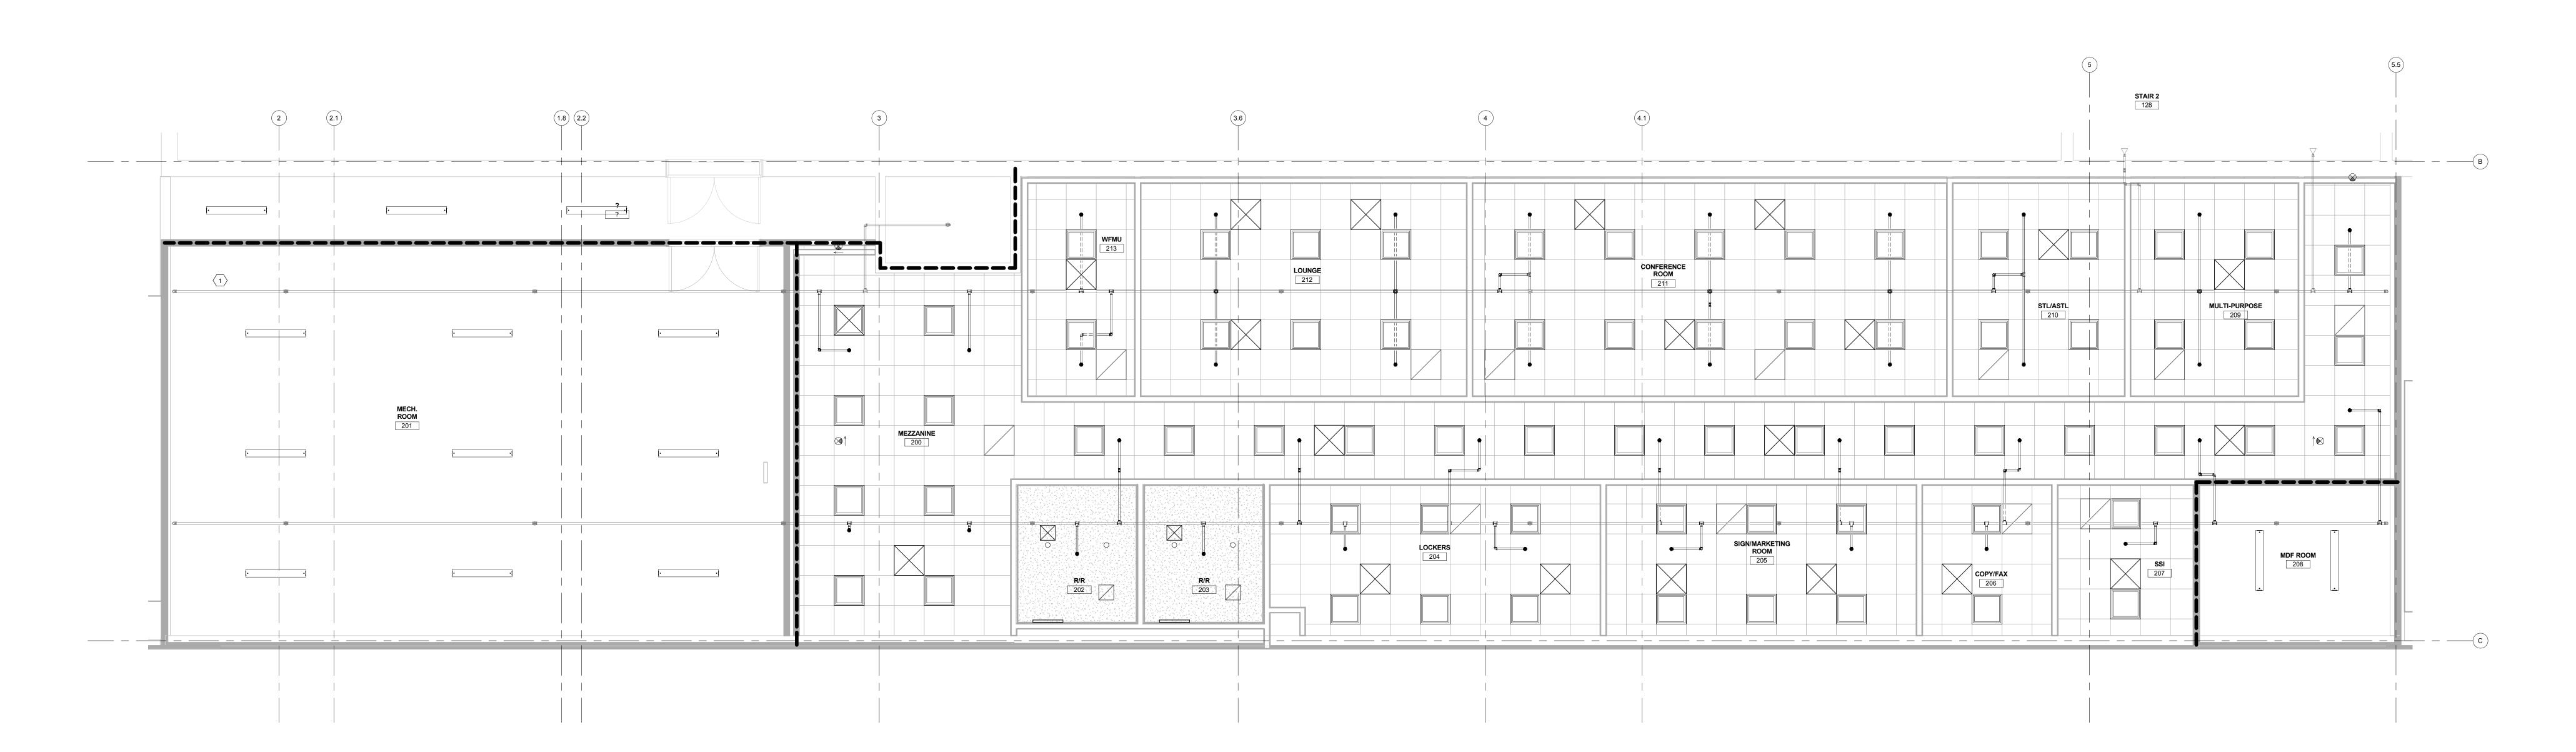

NOTE DESCRIPTION

1 EXISTING 1 1/2" BRANCH LINE TO REMAIN (TYPICAL)

GreenbergFarrow

1430 WEST PEACHTREE STREET, NW SUITE 200, ATLANTA, GA 30309 T: 404 601 4000

COPYRIGHT NOTICE

THIS DRAWING IS THE PROPERTY OF THE ABOVE REFERENCED PROFESSIONAL AND IS NOT TO BE USED FOR ANY PURPOSE OTHER THAN THE SPECIFIC PROJECT AND SITE NAMED HEREIN, AND CANNOT BE REPRODUCED IN ANY MANNER WITHOUT THE EXPRESS WRITTEN PERMISSION FROM THE PROFESSIONAL.

ISSUE RECORD

ISSUE RECORD

DATE DESCRIPTION

09/16/2016 PERMIT SET
02/13/2017 BID SET

PROFESSIONAL SE

PROFESSIONAL IN CHARGE
ERIC WOLF

PROJECT MANAGER
ERIC WOLF

QUALITY CONTROL
ERIC WOLF

DRAWN BY
ANDREW STRACK

PROJECT NAME
WHOLE FOODS
MARKET

KENNESAW, GA

1300 ERNEST BARRETT PKWY, SUITE 500 KENNESAW, GA 30152



PROJECT NUMBER 20150922.0

SHEET TITLE
FIRE
PROTECTION
CEILING PLAN MEZZANINE

SHEET NUMBER
FP201

ISSUED FOR CONSTRUCTION