


ISSUE LOG	MARK	DATE	DESCRIPTION

SHOP DRAWINGS

DRAWN BY:	K. BERRY
CHECKED BY:	
ISSUE DATE:	09/16/2016
PROJECT #:	
COPYRIGHT:	TYCO INTEGRATED SECURITY
SYSTEM:	FIRE ALARM

SHEET:
PARTIAL 1ST FLOOR
DEVICE LAYOUT

FA-1.0

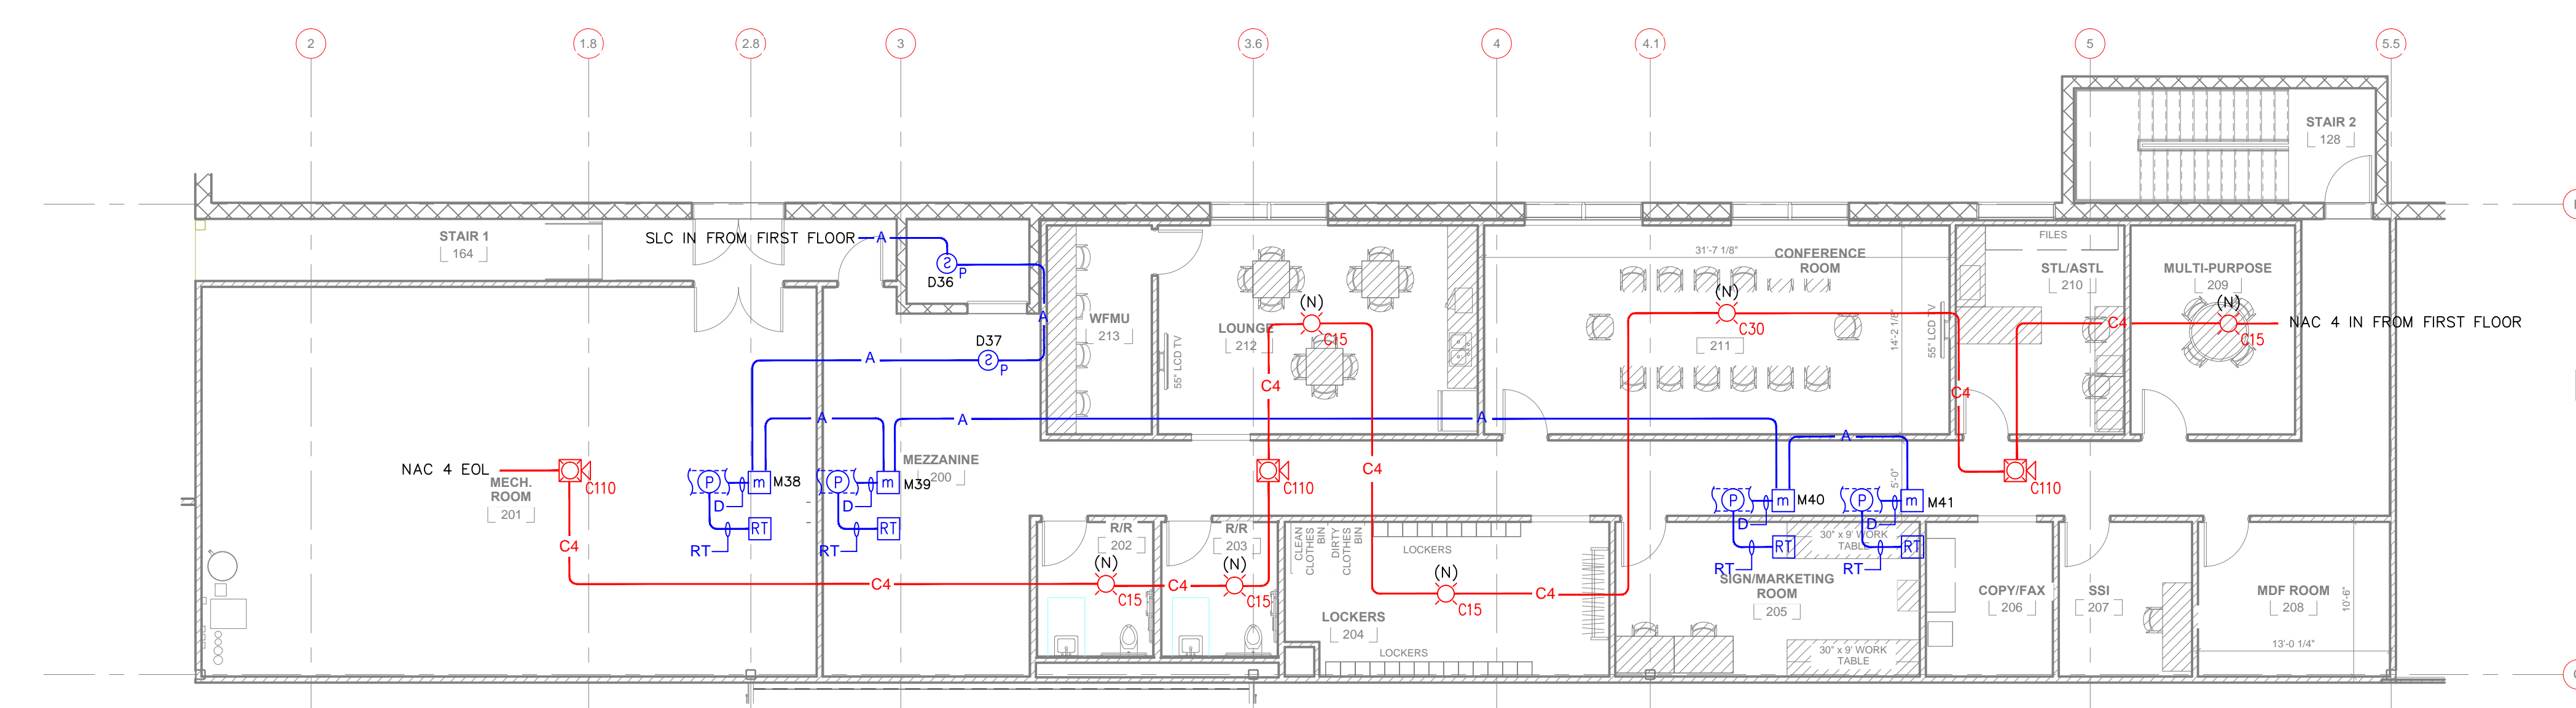

NOTE: IF OBSTRUCTED BY LOWER CEILING ALL DEVICES ON THE UPPER CEILING TO BE RELOCATED DOWN TO THE LOWER CEILING.

MEZZANINE PLAN WITH DEVICE LAYOUT
SCALE: 1/8" = 1'-0"

NOTE: A DEVICE WITH AN "N" DENOTES THIS IS A NEW DEVICE ALL OTHER DEVICES TO REMAIN AS EXISTING

PARTIAL 1ST FLOOR PLAN WITH DEVICE LAYOUT
SCALE: 1/8" = 1'-0"

