


# 3-Story School

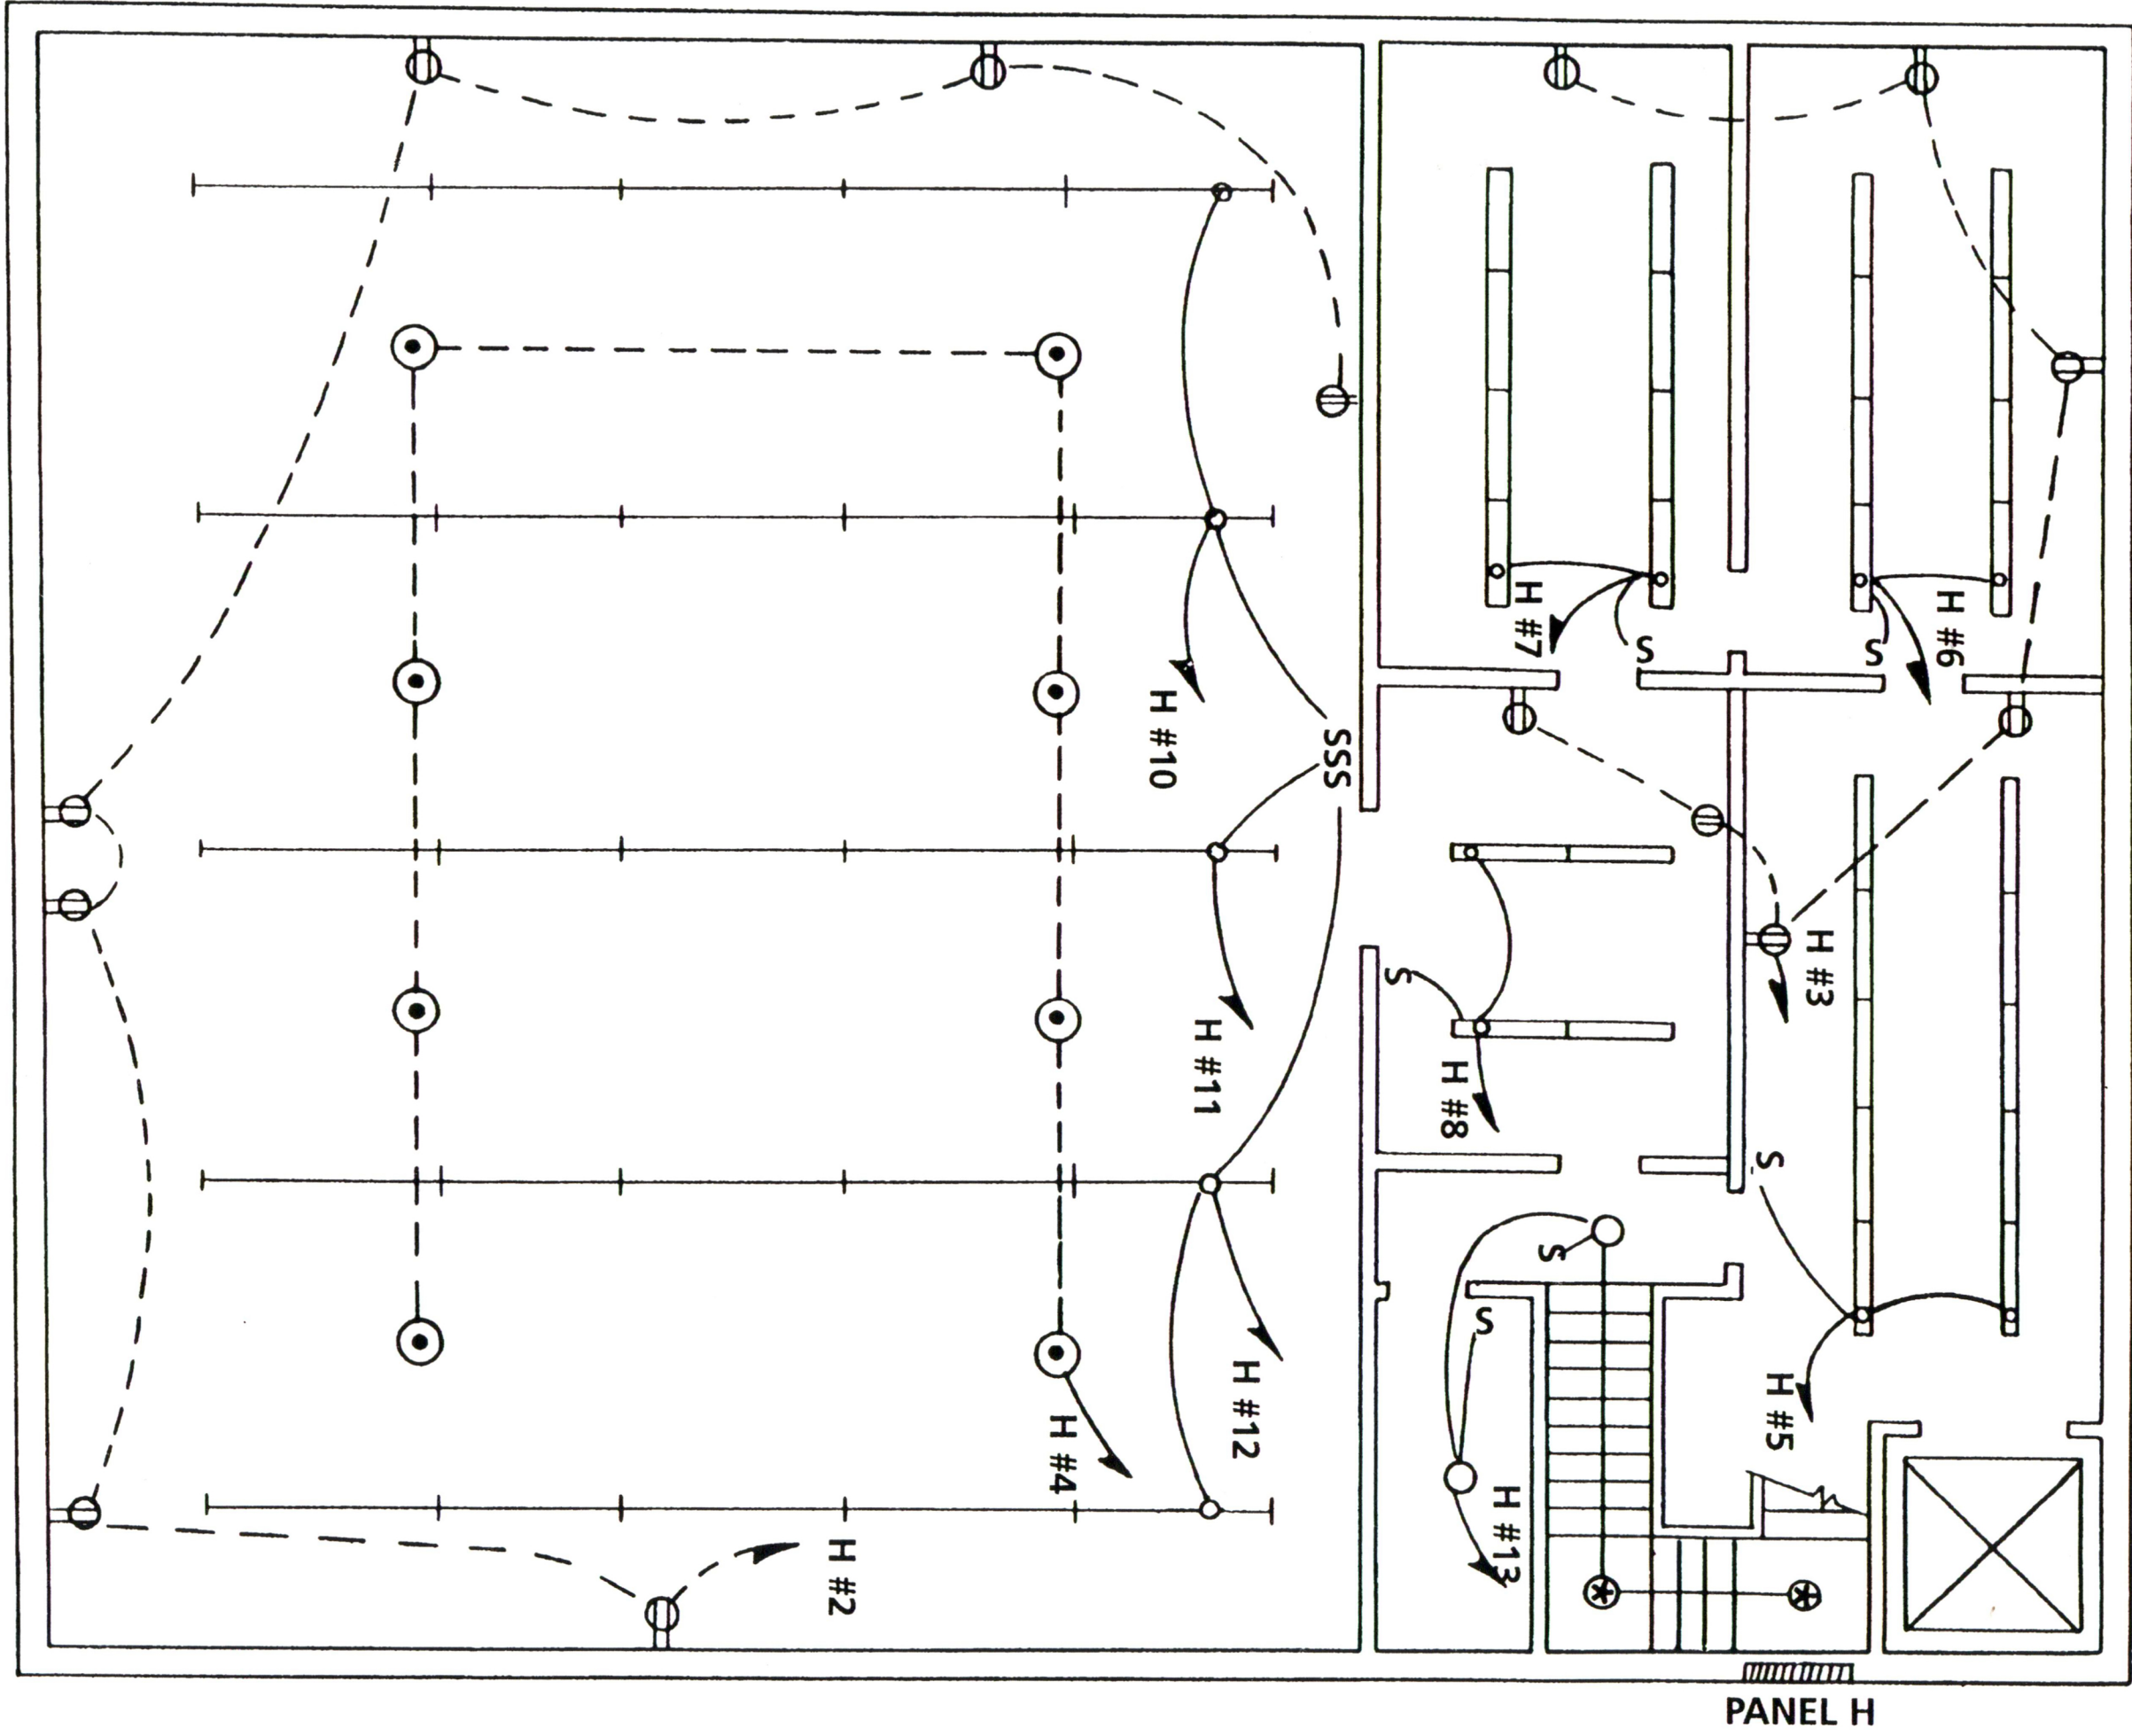

SCALE 3/16" = 1'

## FIXTURE SCHEDULE

- supported from concrete mud boxes
- Incandescent Fixture, Surface Mounted, Plastic Globe, 150 Watt, 2-Lamp
- Fluorescent Fixture, Recessed Mounted, Continuous-Row, Ceiling Grid Supported, Four-Tube, 48" Length
- Fluorescent Strip Fixture, Surface Mounted, Continuous-Row, Ceiling Grid Supported, Two-Tube, 96" Length