


NOTES:

1. CONCRETE: 4500 PSI
2. TANK SIZE SHALL BE 1000 GALLONS.
3. THE LENGTH OF THE TANK SHALL BE ONE AND ONE HALF (1.5) TIMES THE WIDTH.
4. STRUCTURE, FRAMES AND COVERS SHALL SUPPORT H₂O LOADING.

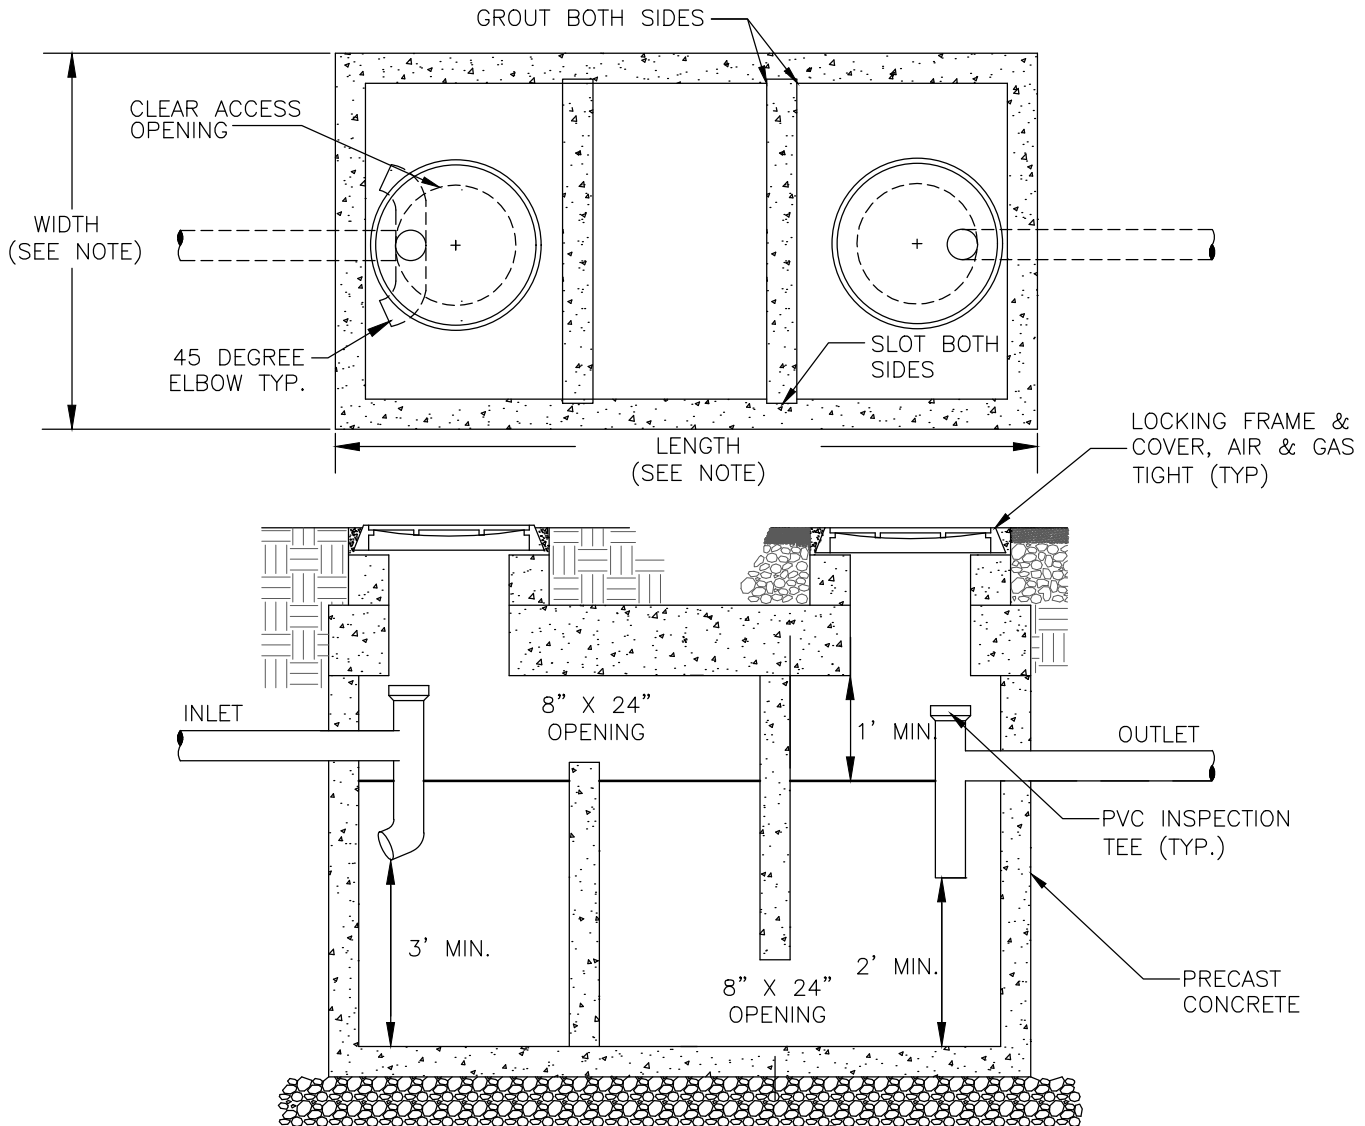

OIL/WATER SEPARATOR

NOT TO SCALE

HARDEEVILLE HAULING FACILITY

DETAIL:

OIL/WATER SEPARATOR

CLIENT:

WASTE MANAGEMENT

LOCATION: HARDEEVILLE, SC

DATE: 12/01/17

JOB NUMBER: J-26810.0001

DRAWN BY: WHE

REVIEWED BY: JOC

SHEET: 1

SCALE: 1" = 1'

**THOMAS
&
HUTTON**

50 Park of Commerce Way
Savannah, GA 31405 • 912.234.5300

www.thomasandhutton.com