


Schedule								
Symbol	Quantity	Manufacturer	Catalog Number	Description	Lamp	Number Lamps		
10	American Lighting	ATB2 SERIES LED 10W 1A TYPE 4 XXXX R4	NICHIA 219B R4	ATB2 10W, L ED, 1A, XXX XX, R4	1	24190	0.9	284

Statistics						
Description	Symbol	Avg	Max	Min	Max/Min	Avg/Min
Calc Zone #1	+	1.5 fc	4.1 fc	0.2 fc	20.5:1	7.5:1

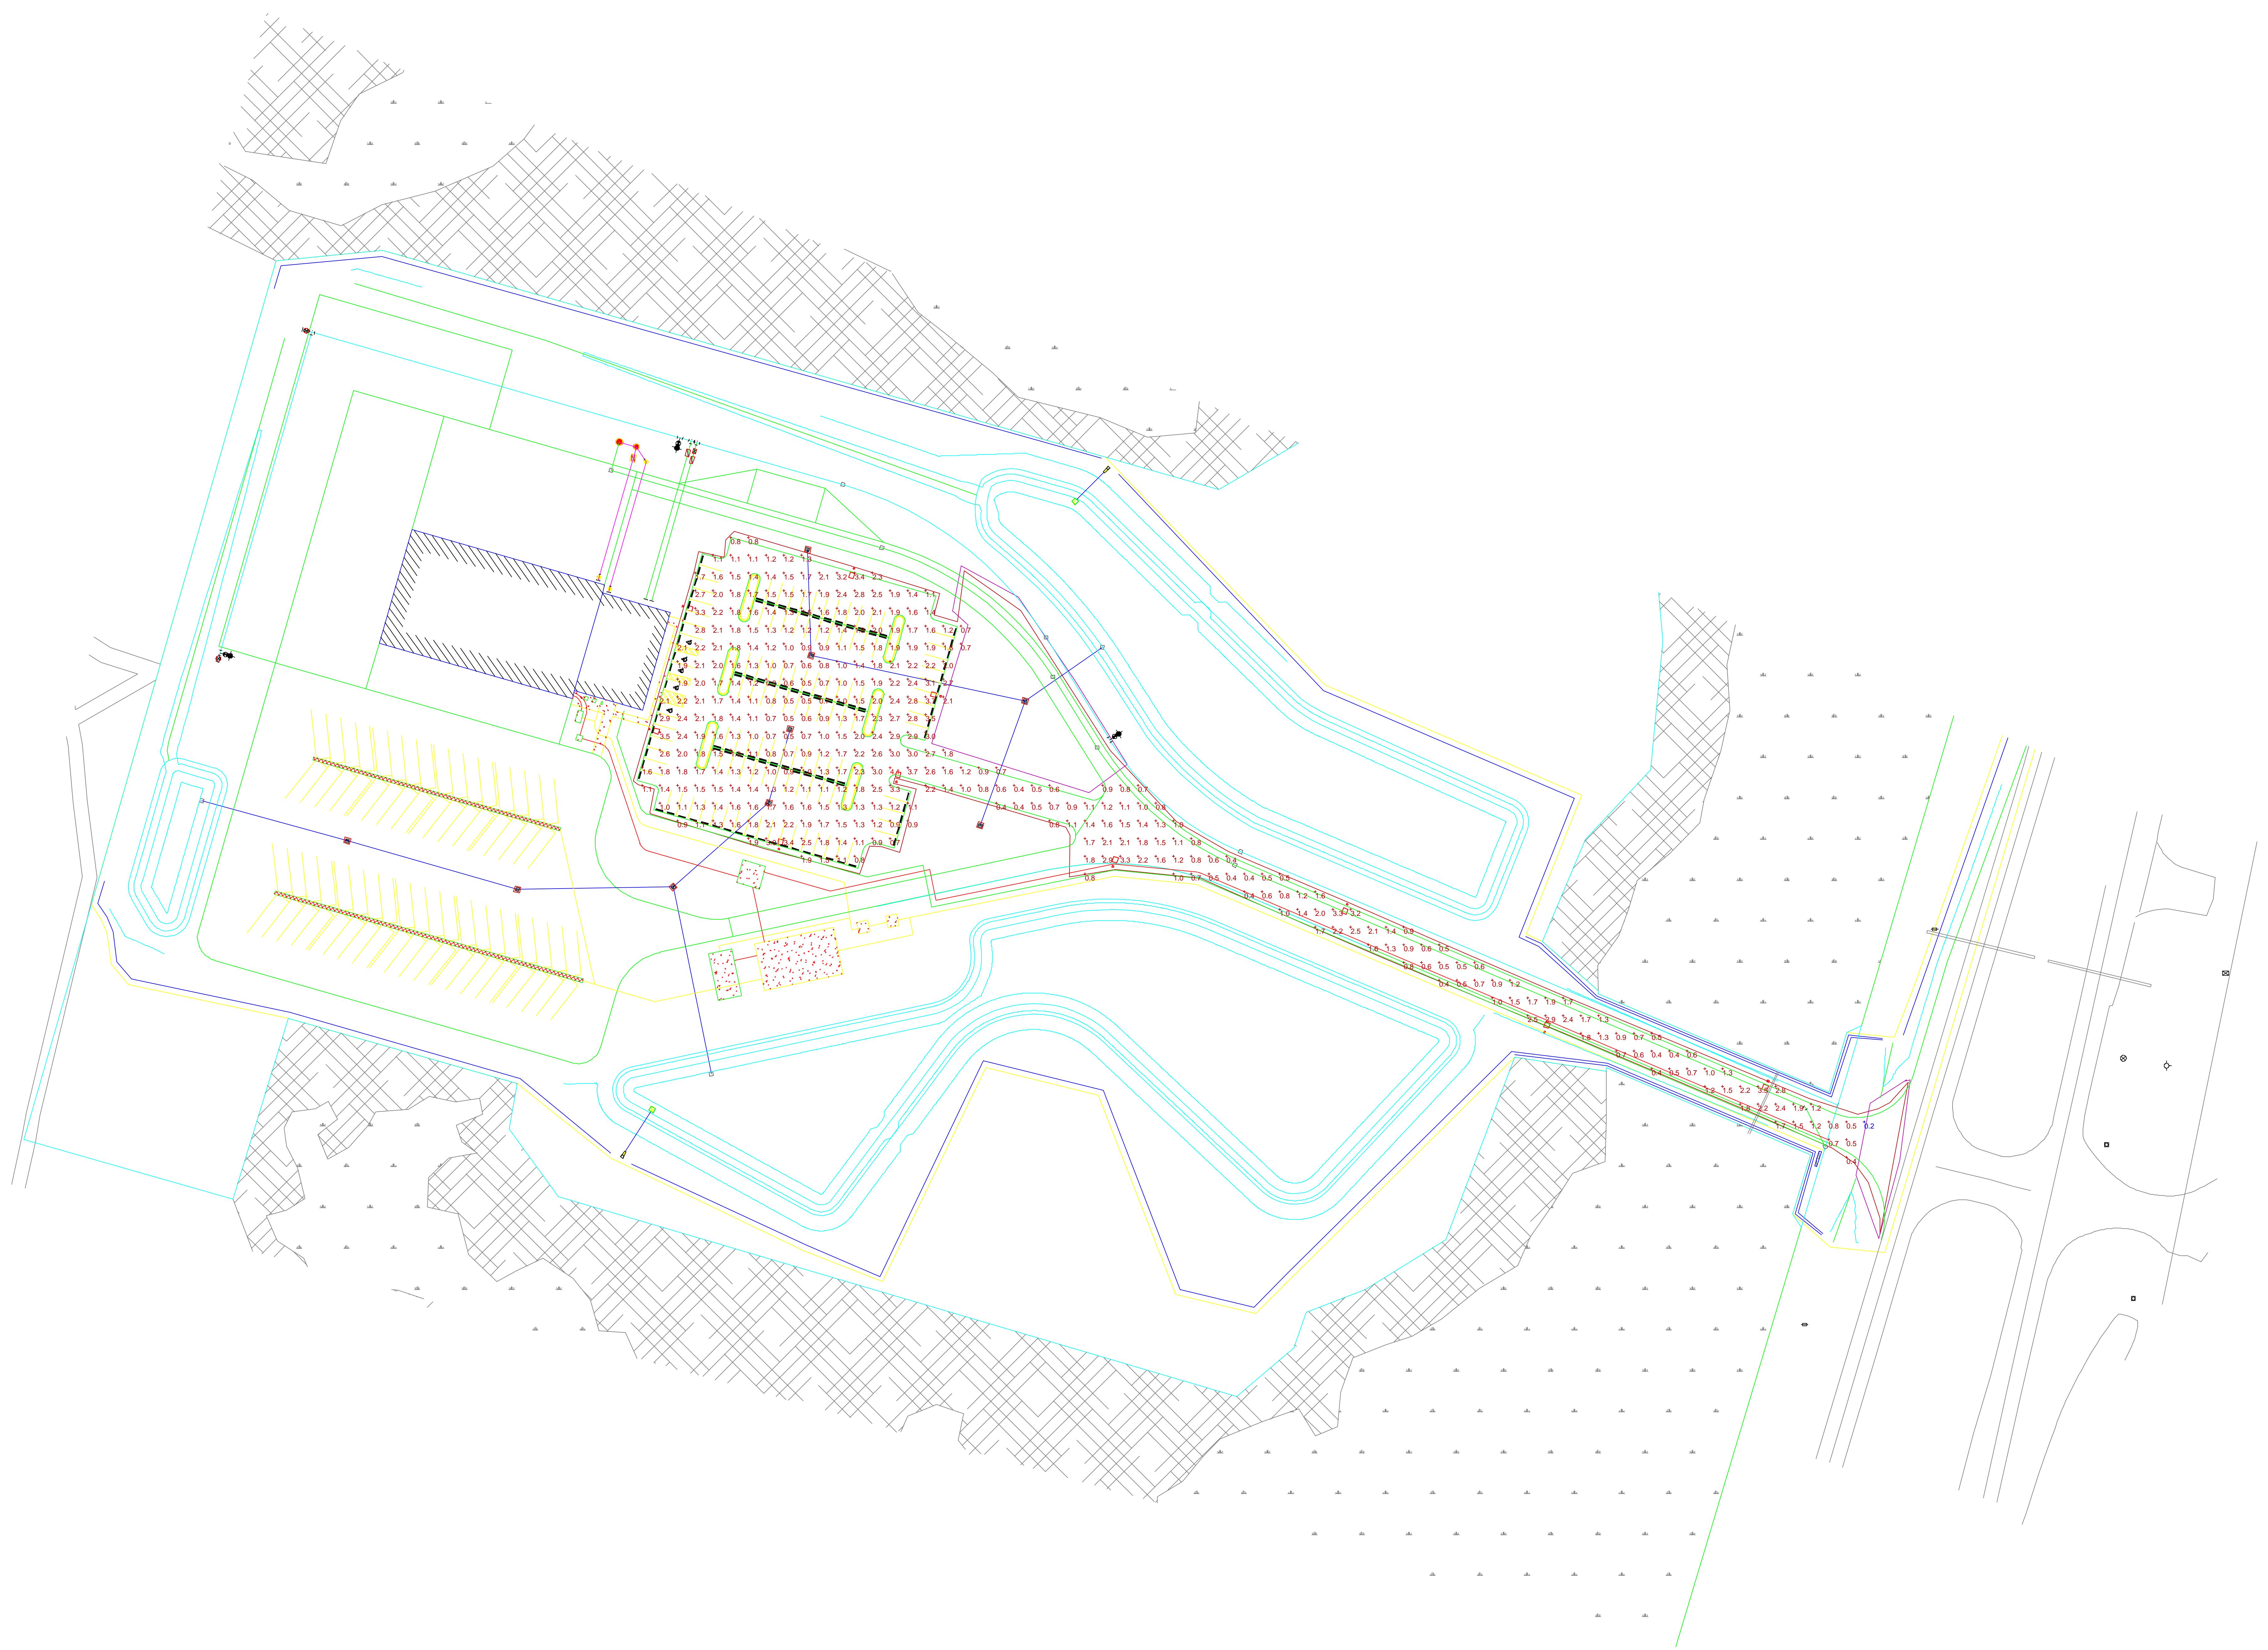

Plan View  
Scale - 1" = 50'

Designer  
S. OWENS  
Date  
10/24/2017  
Scale  
1" = 50'  
Drawing No.  
Summary

1 of 1