


LESSON EXERCISE No. 8

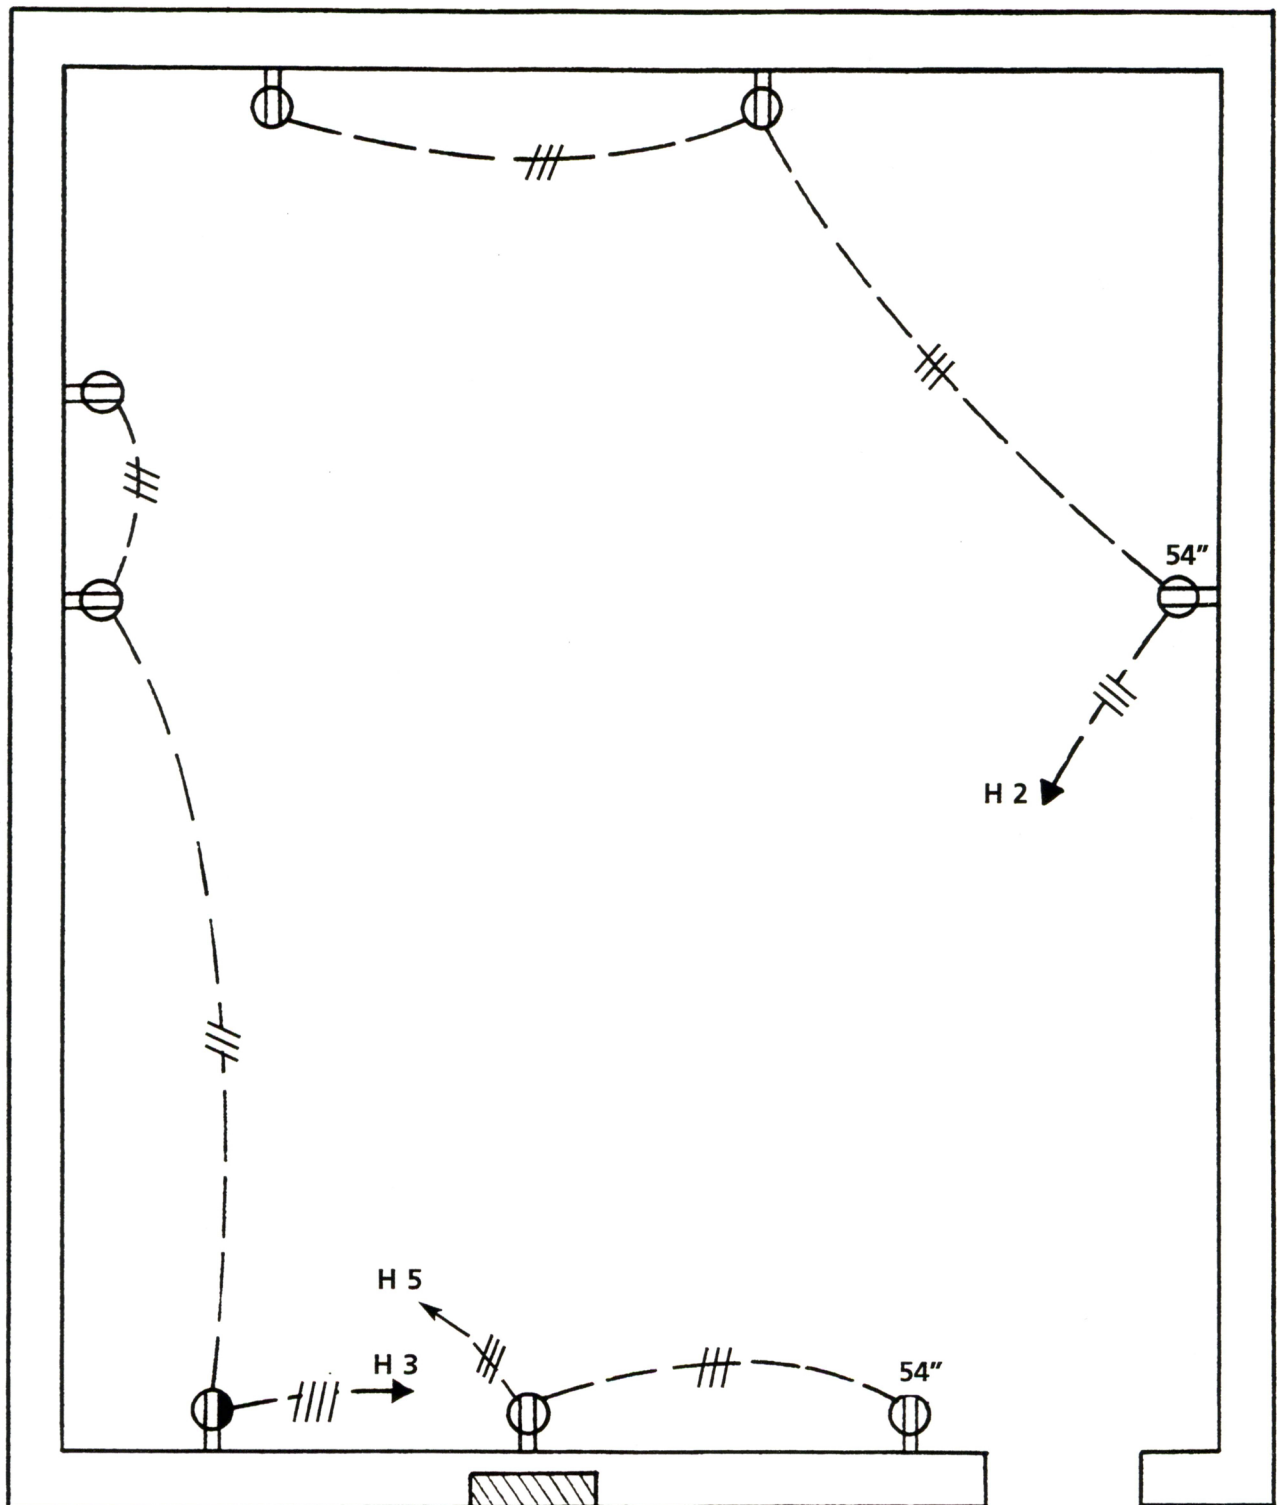

SCALE 1/4" = 1'

 SPLIT-WIRED DUPLEX RECEPTACLE

 DUPLEX RECEPTACLE AT 18"