


TELECOMMUNICATIONS RISER DIAGRAM
NO SCALE

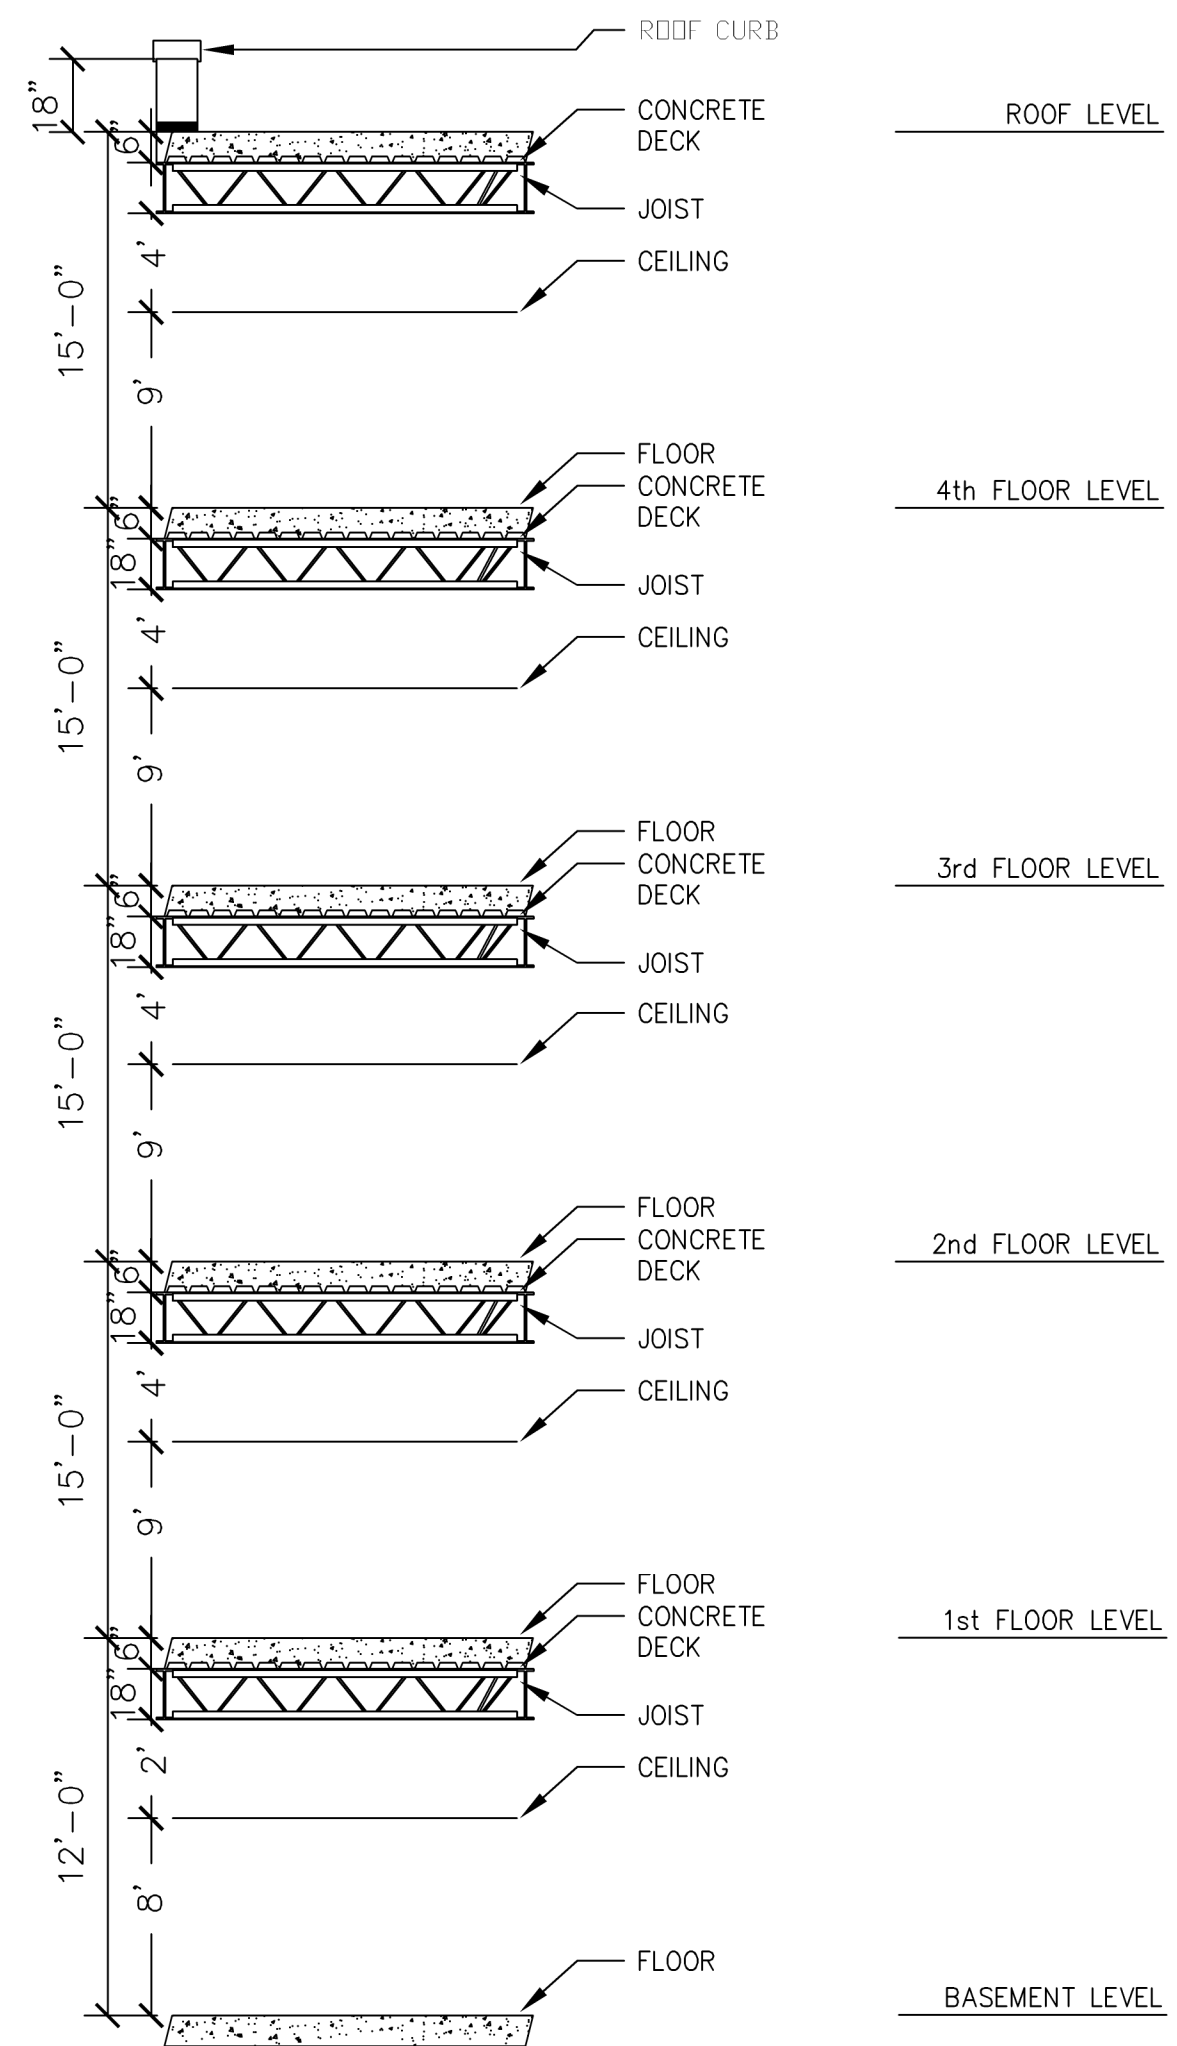

TYPICAL BUILDING SECTION
NO SCALE

ELECTRICAL - DETAILS/ SECTIONS
NO SCALE