


OFFICE PLAN

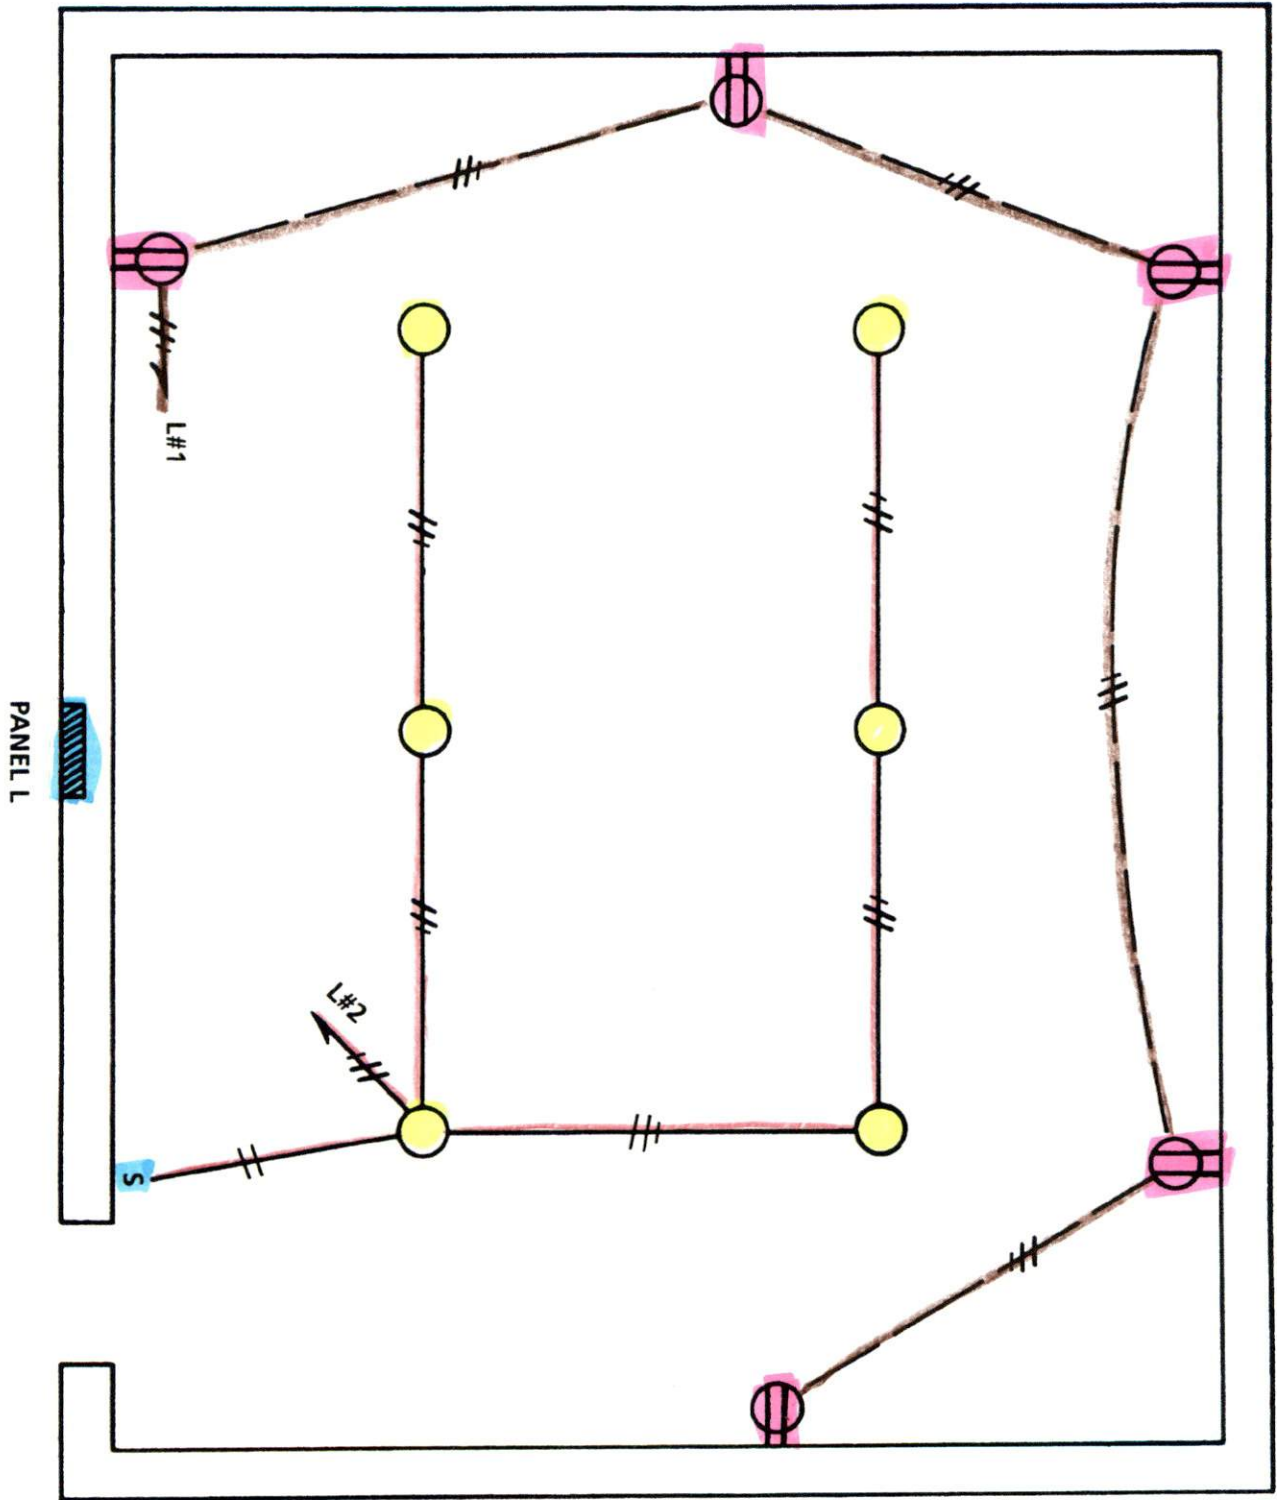

SCALE 1/4" = 1'

-  HI-HAT FIXTURE
-  DUPLEX RECEPTACLE